



TYPICAL CROSS-SECTION
SCALE 1" = 10"

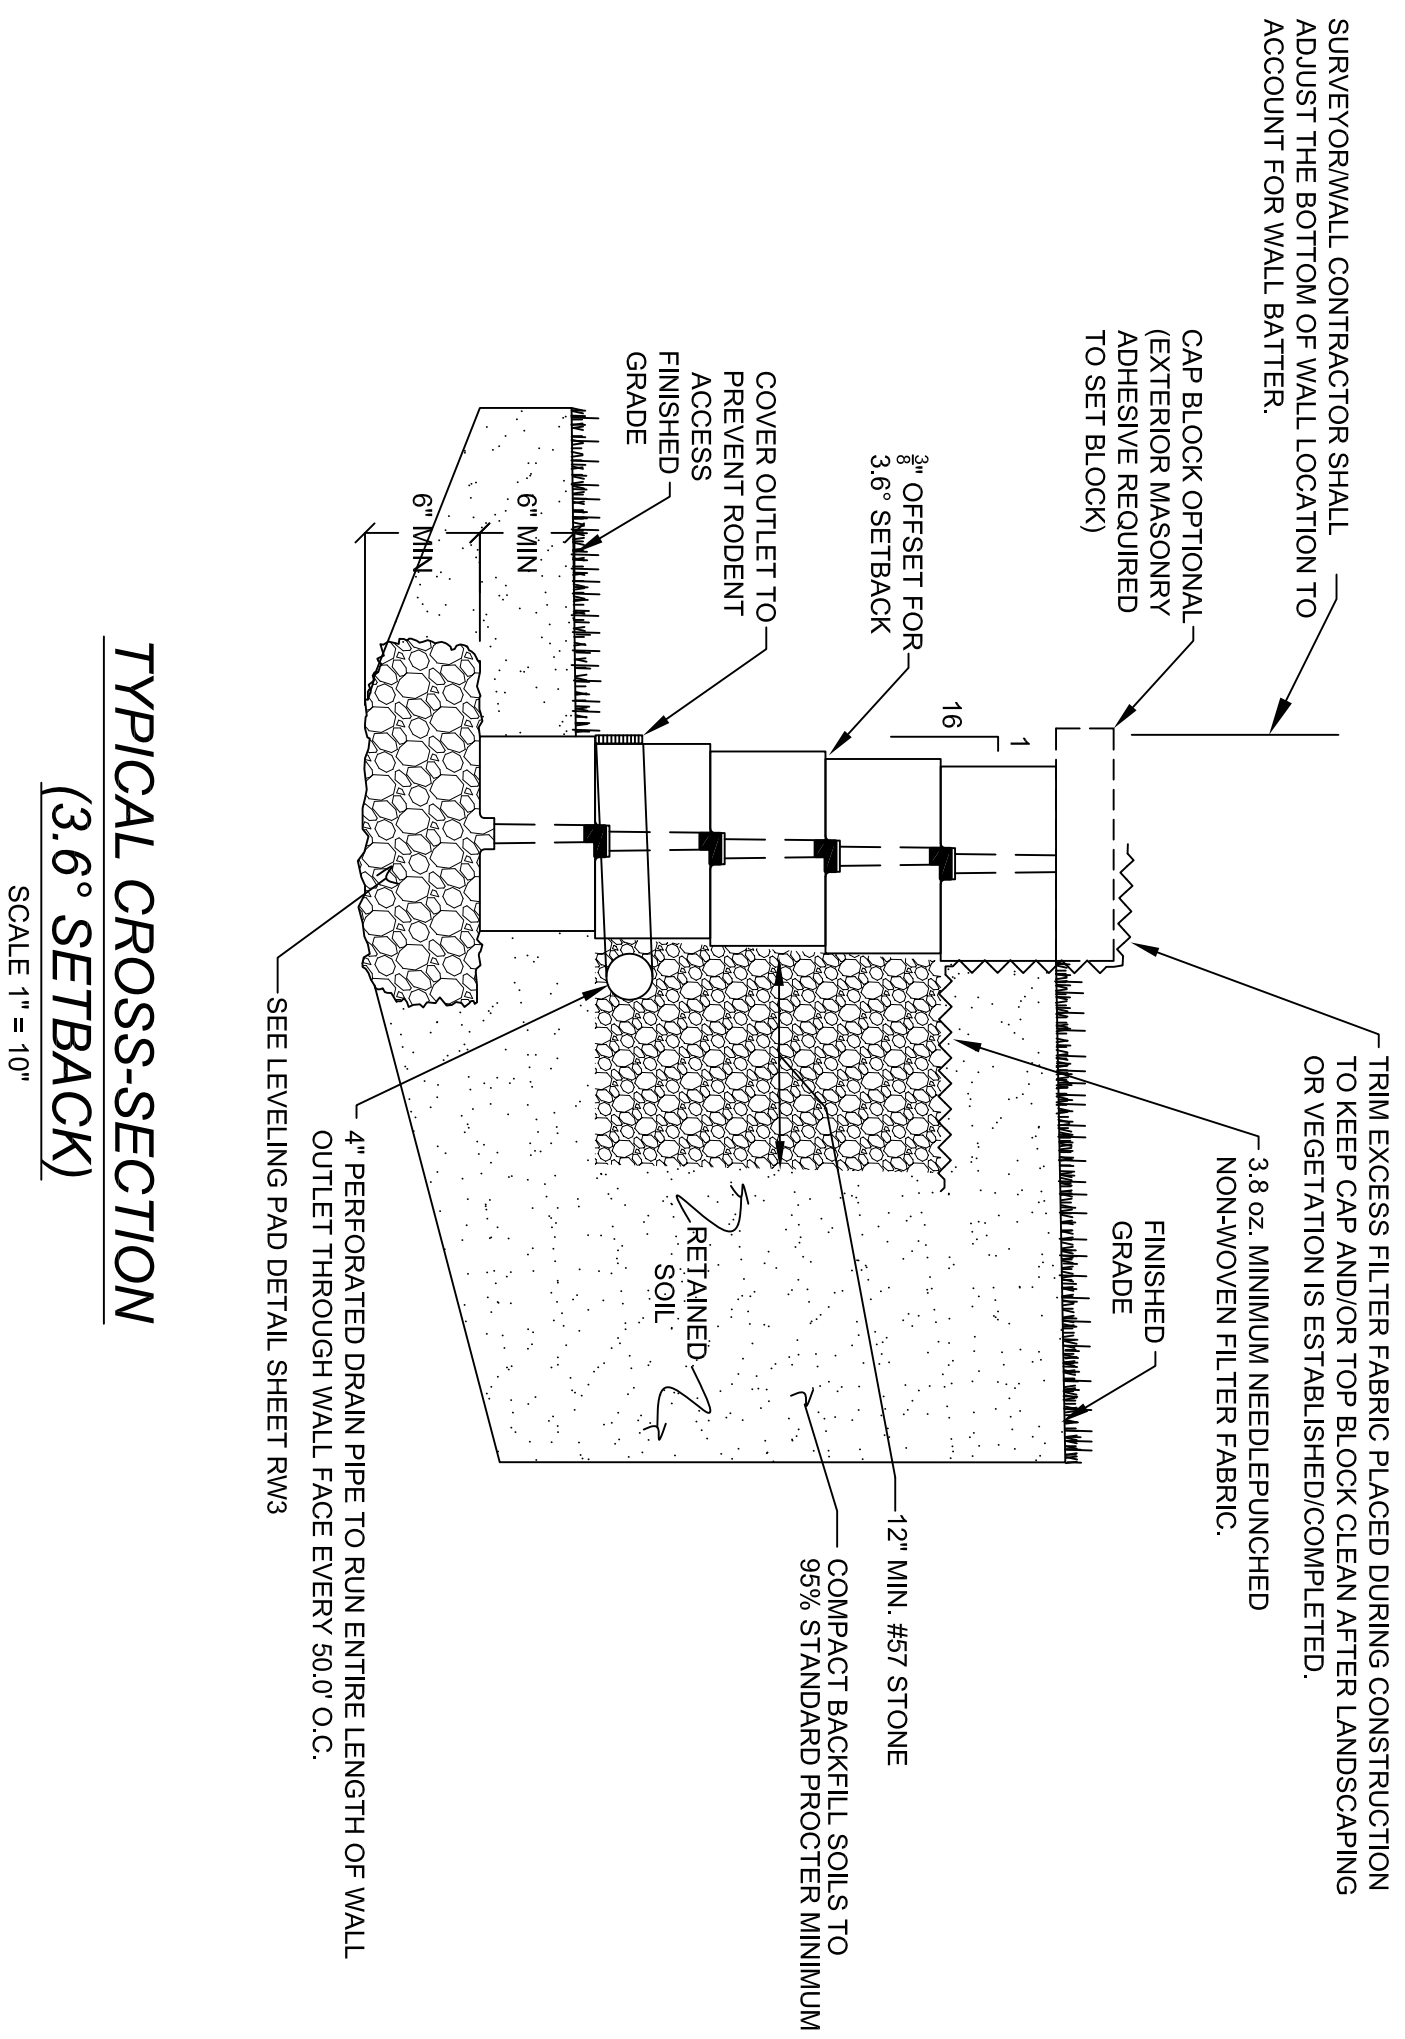


TYPICAL CROSS-SECTION
(3.6° SETBACK)
SCALE 1" = 10"

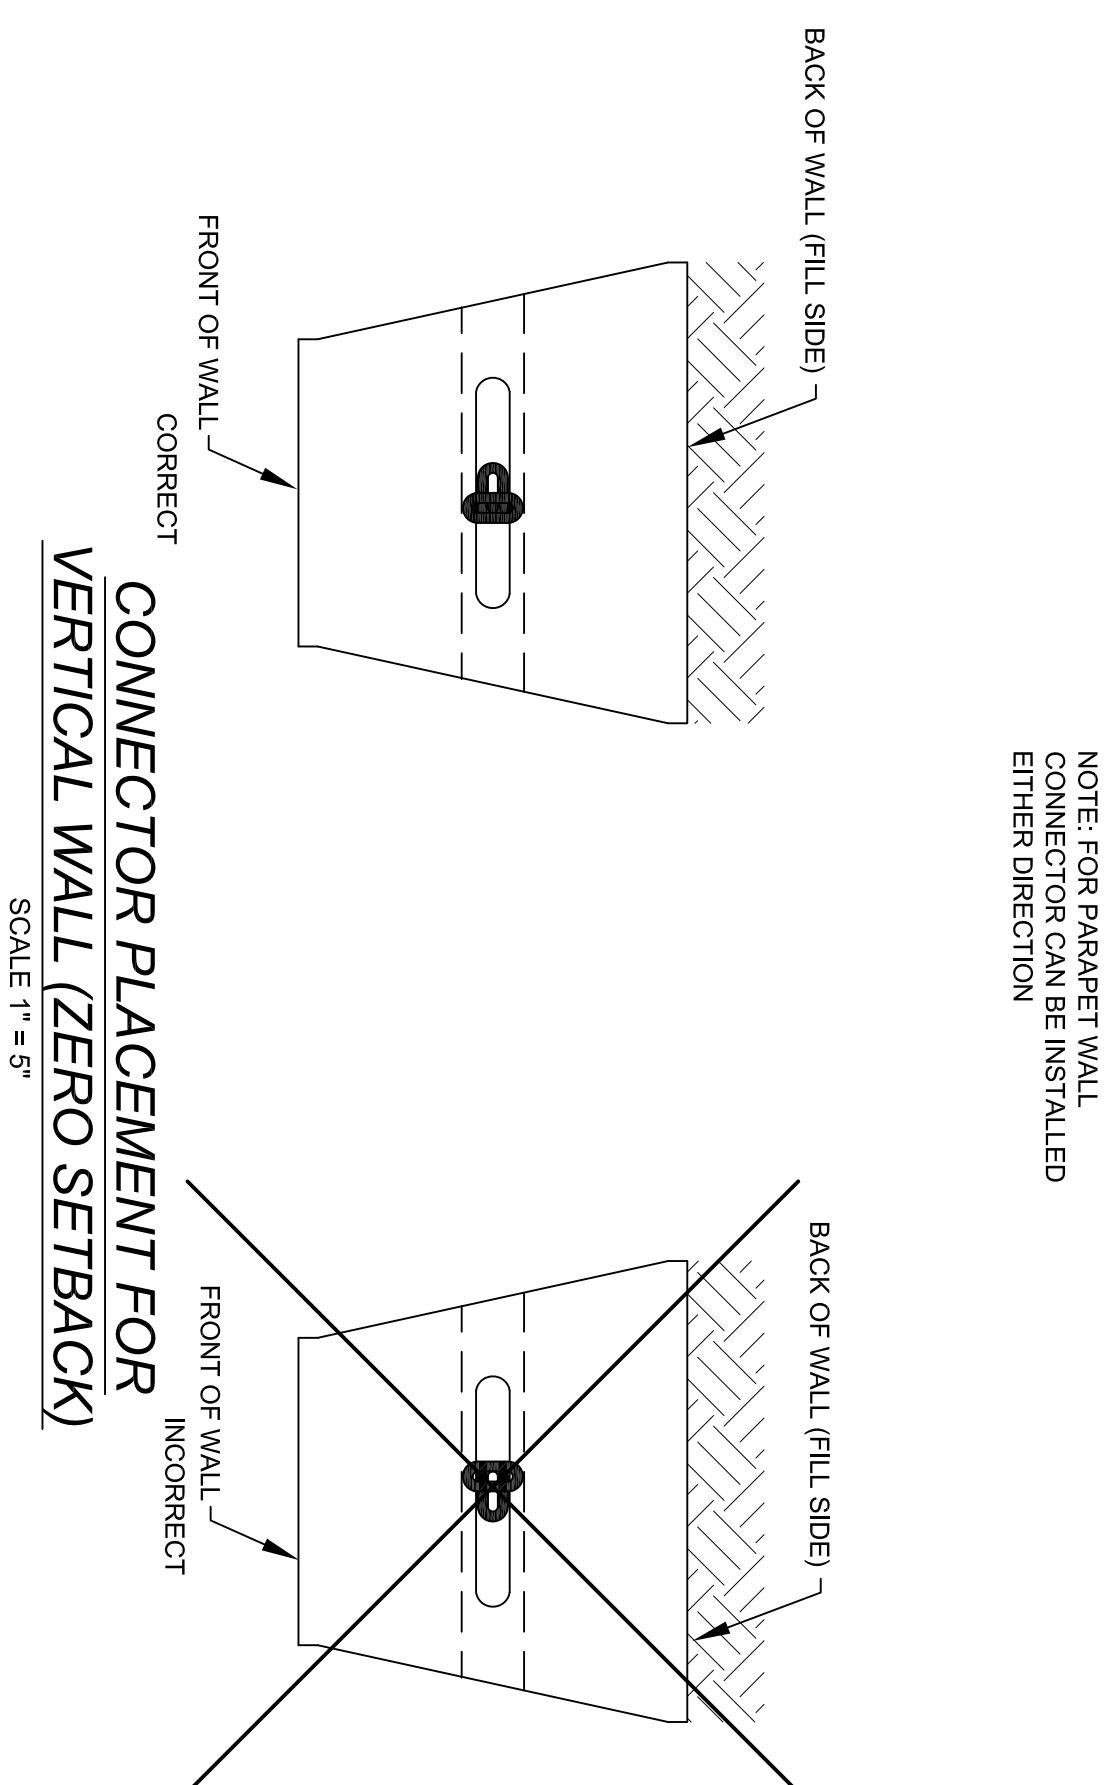


CONNECTOR PLACEMENT FOR VERTICAL WALL (ZERO SETBACK)
SCALE 1" = 5"


VERTICAL WALL/PARAPET

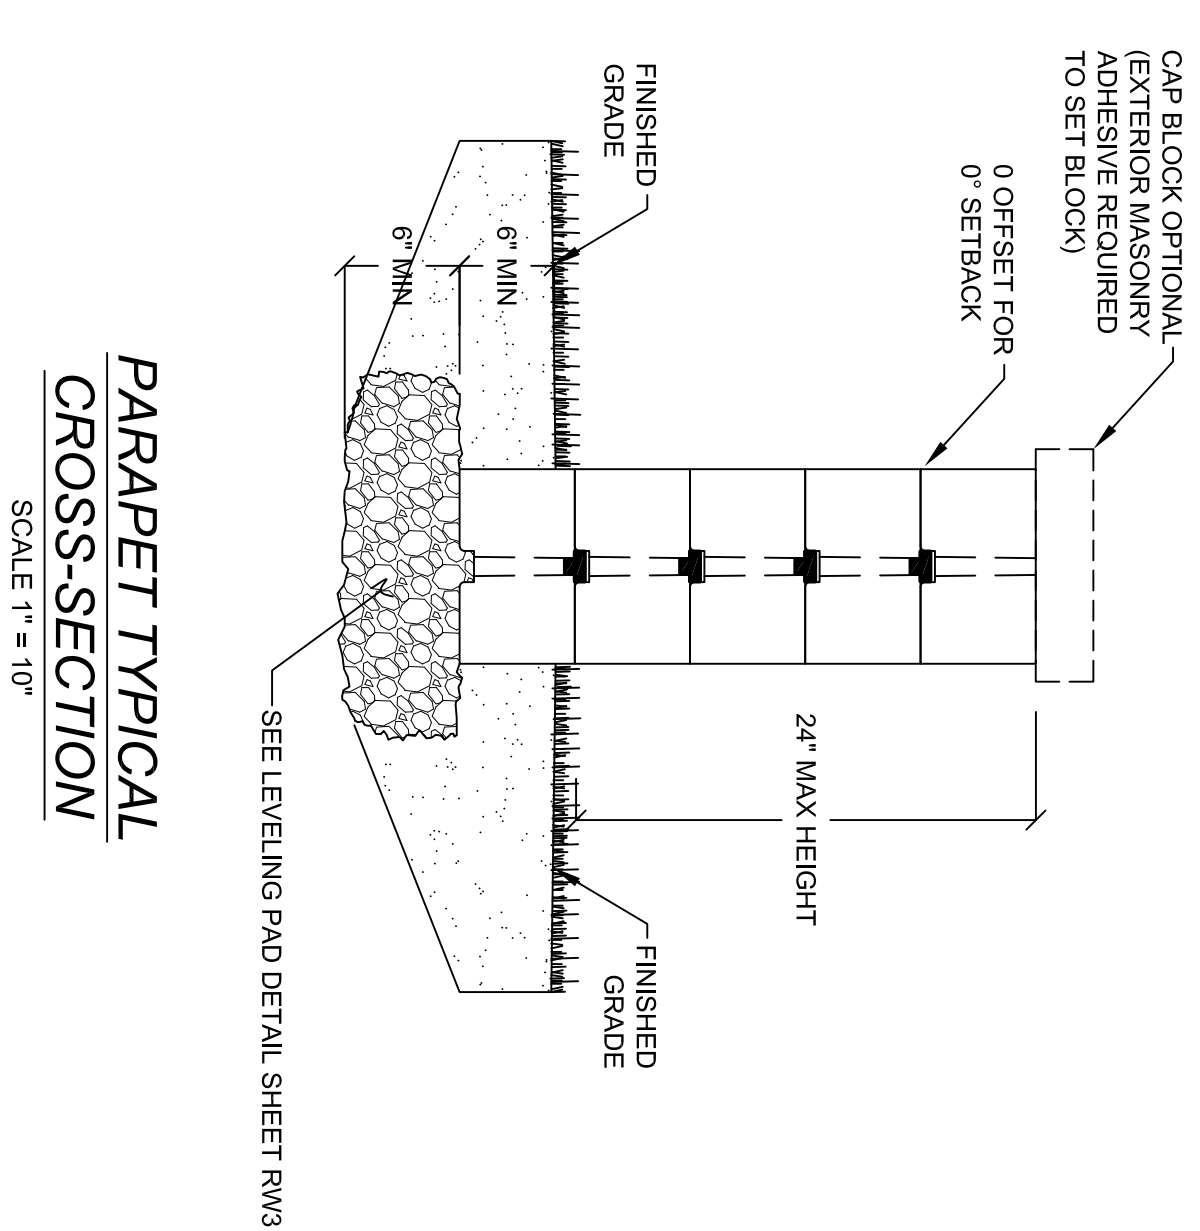

PARAPET TYPICAL CROSS-SECTION
SCALE 1" = 10"

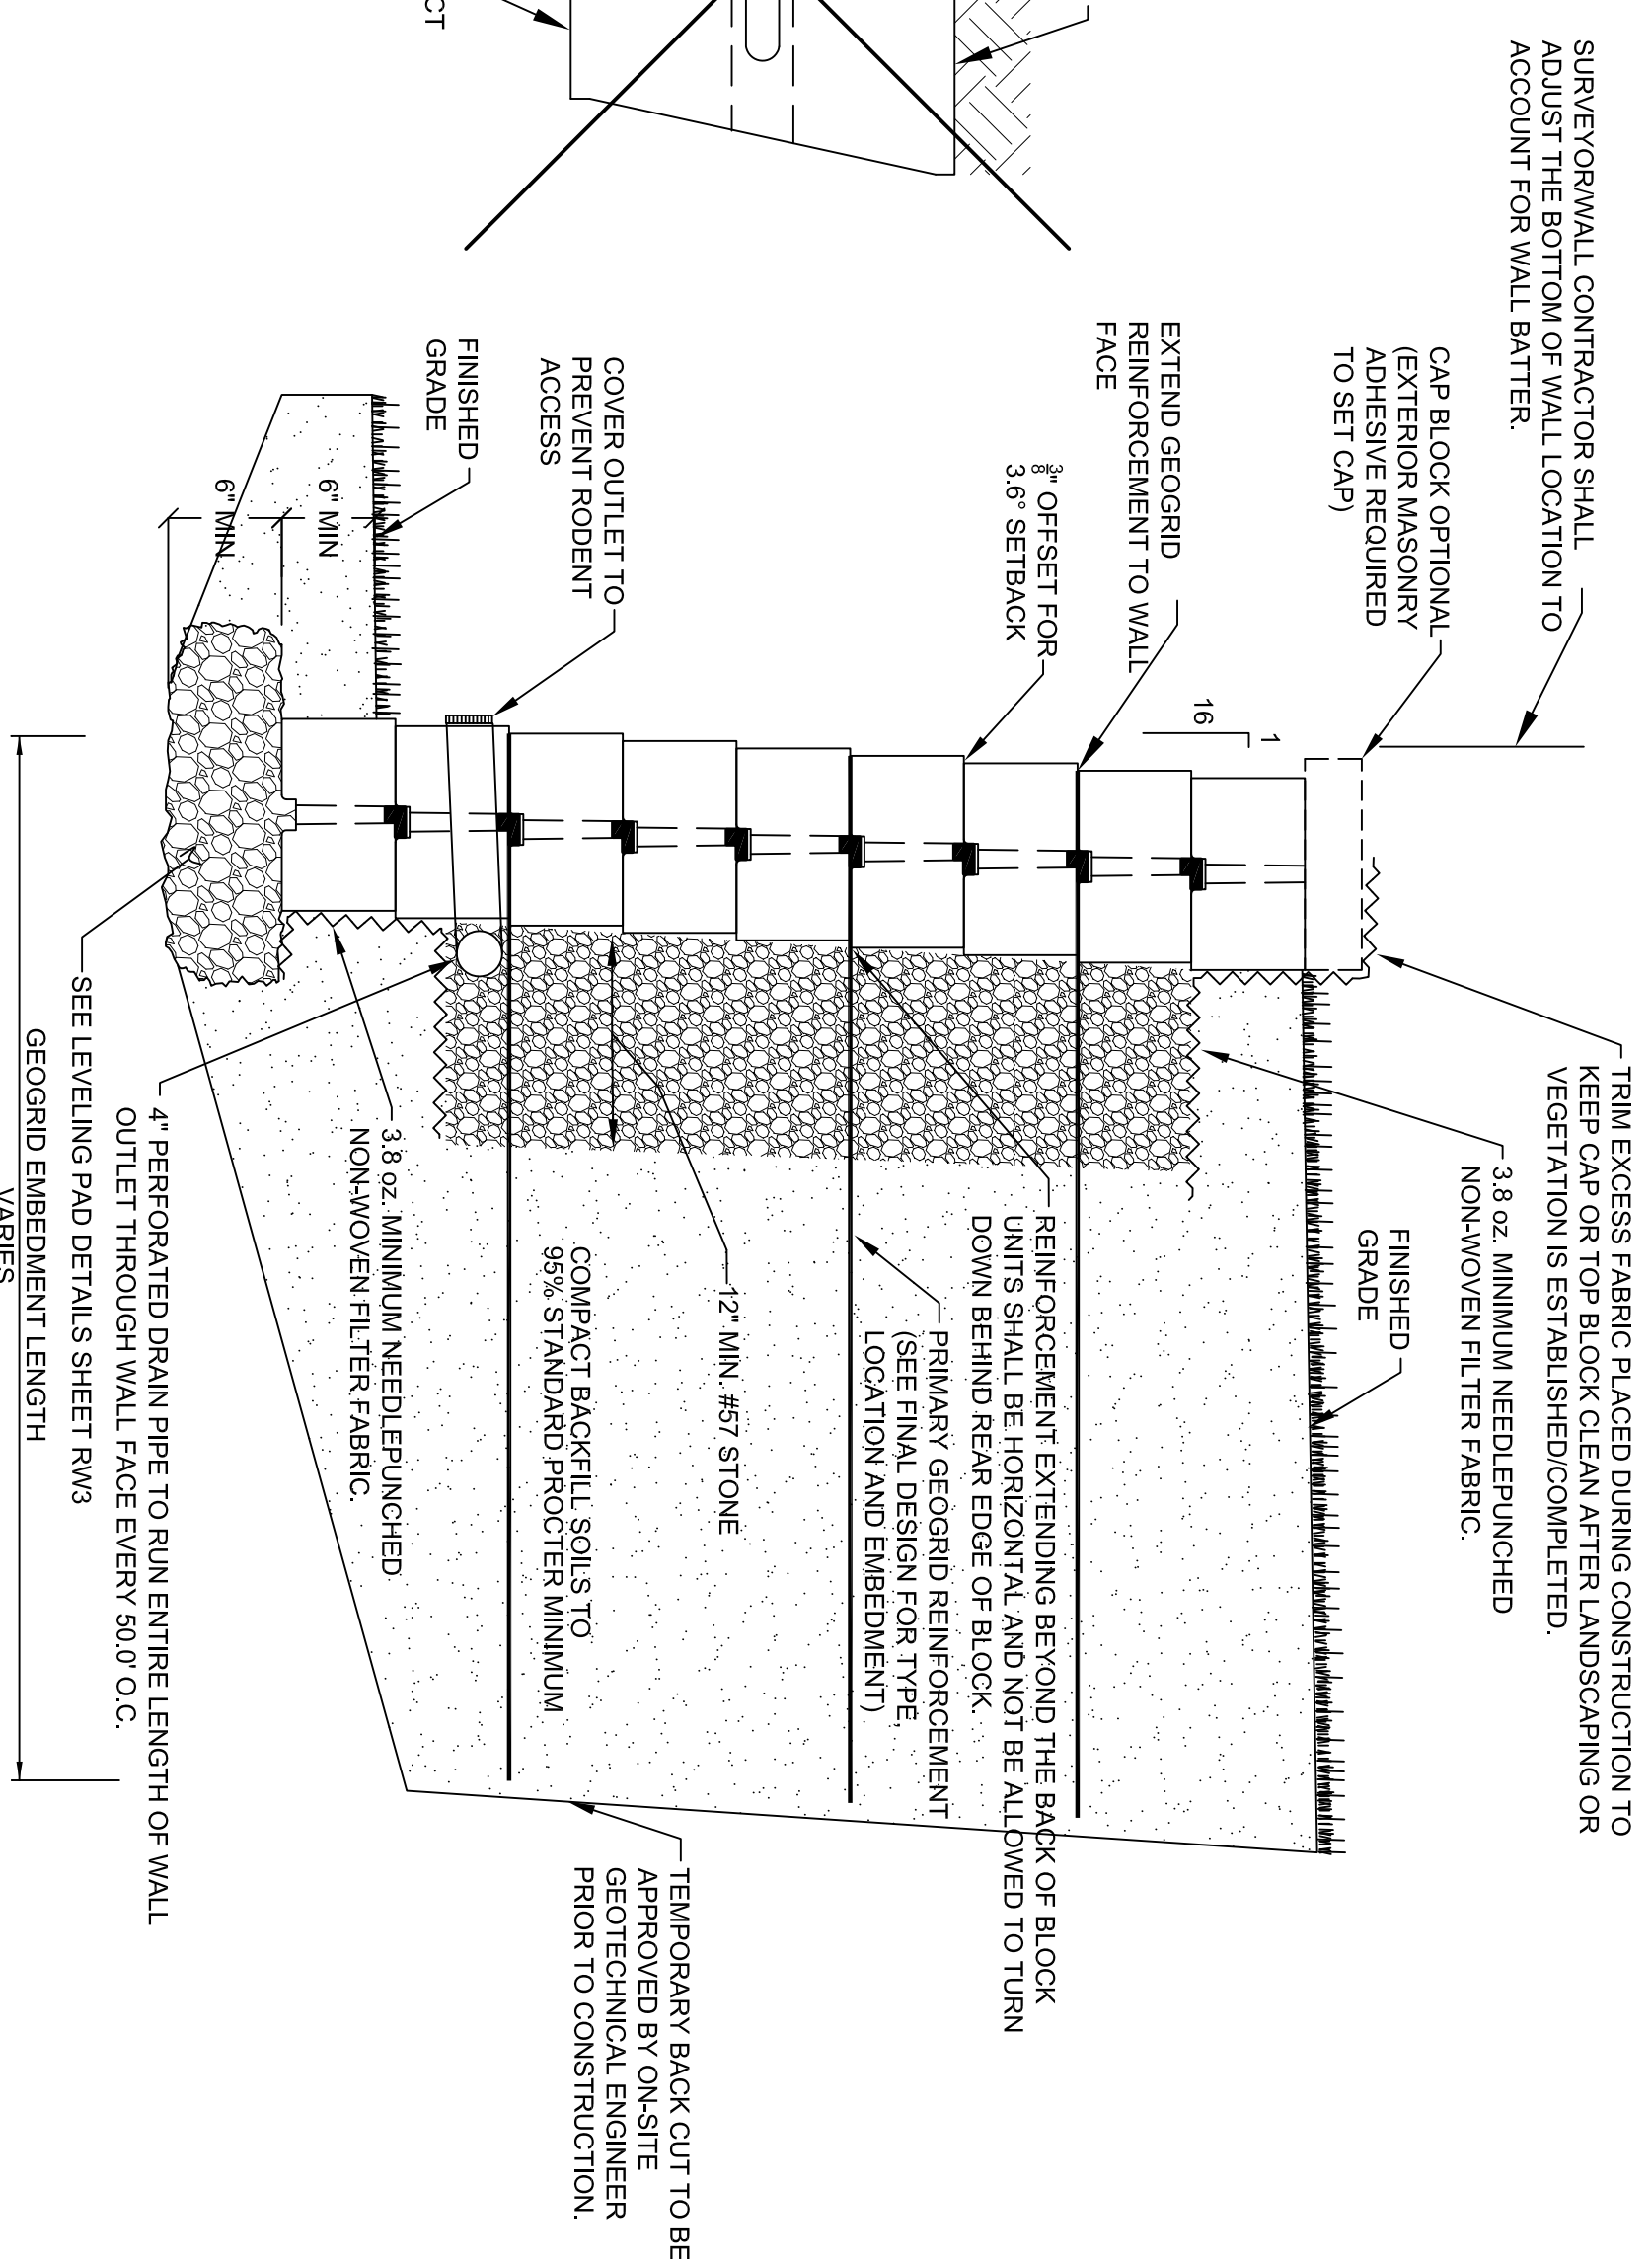

TYPICAL CROSS-SECTION
(3.6° SETBACK)
SCALE 1" = 10"

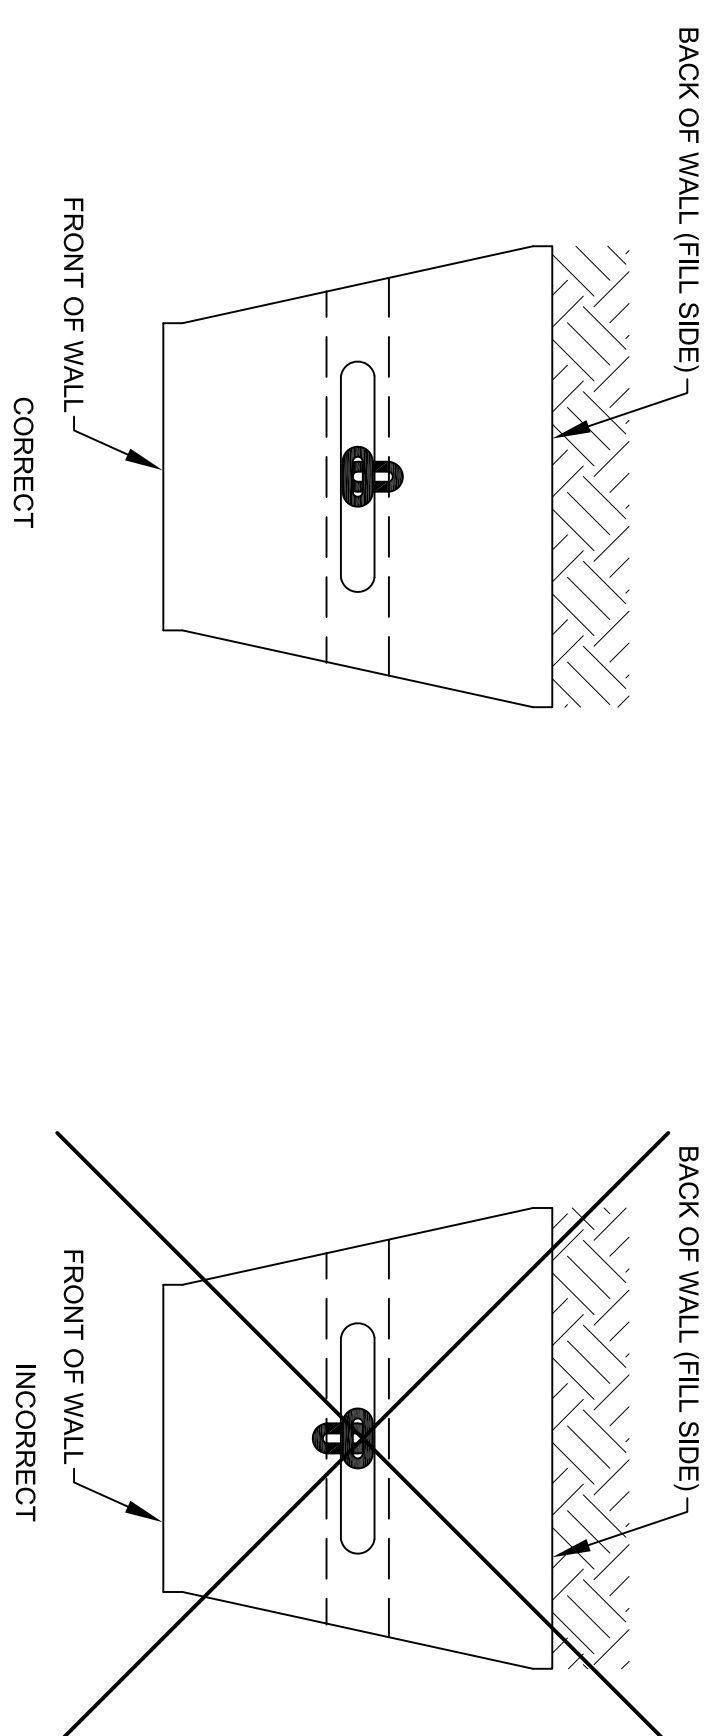

CONNECTOR PLACEMENT FOR 3.6° WALL SETBACK
SCALE 1" = 5"

SETBACK - 3.6° BATTER

REVISION / ISSUE		
NO.	DATE	DESCRIPTION
1	2/8/2010	ISSUED FOR REVIEW

6" LANDSCAPE MODULAR BLOCK SYSTEM
CONSTRUCTION DRAWINGS
PATENT PENDING

EARTH WALL PRODUCTS, LLC.
437 CREEKSTONE RIDGE, WOODSTOCK, GA 30188
E-MAIL: TRAINEY@TRINITYWALLS.COM TEL: (678) 445-4022

ISSUING BR:	DESIGN BR:
TLR	JRE
DATE:	2/8/2010
PROJECT NO:	Z92476
SHEET	