



IT IS ADVISABLE TO USE A LARGE HAMMER AND MASONRY CHISEL TO SPLIT UNITS WHEN REQUIRED FOR END BLOCK UNITS, CORNERS AND CORNERS. SAW-CUTTING SCORE LINES IS NOT RECOMMENDED BECAUSE IT WILL NOT CAUSE FRACTURING INTO A UNIT LIKE A CHISEL WILL.

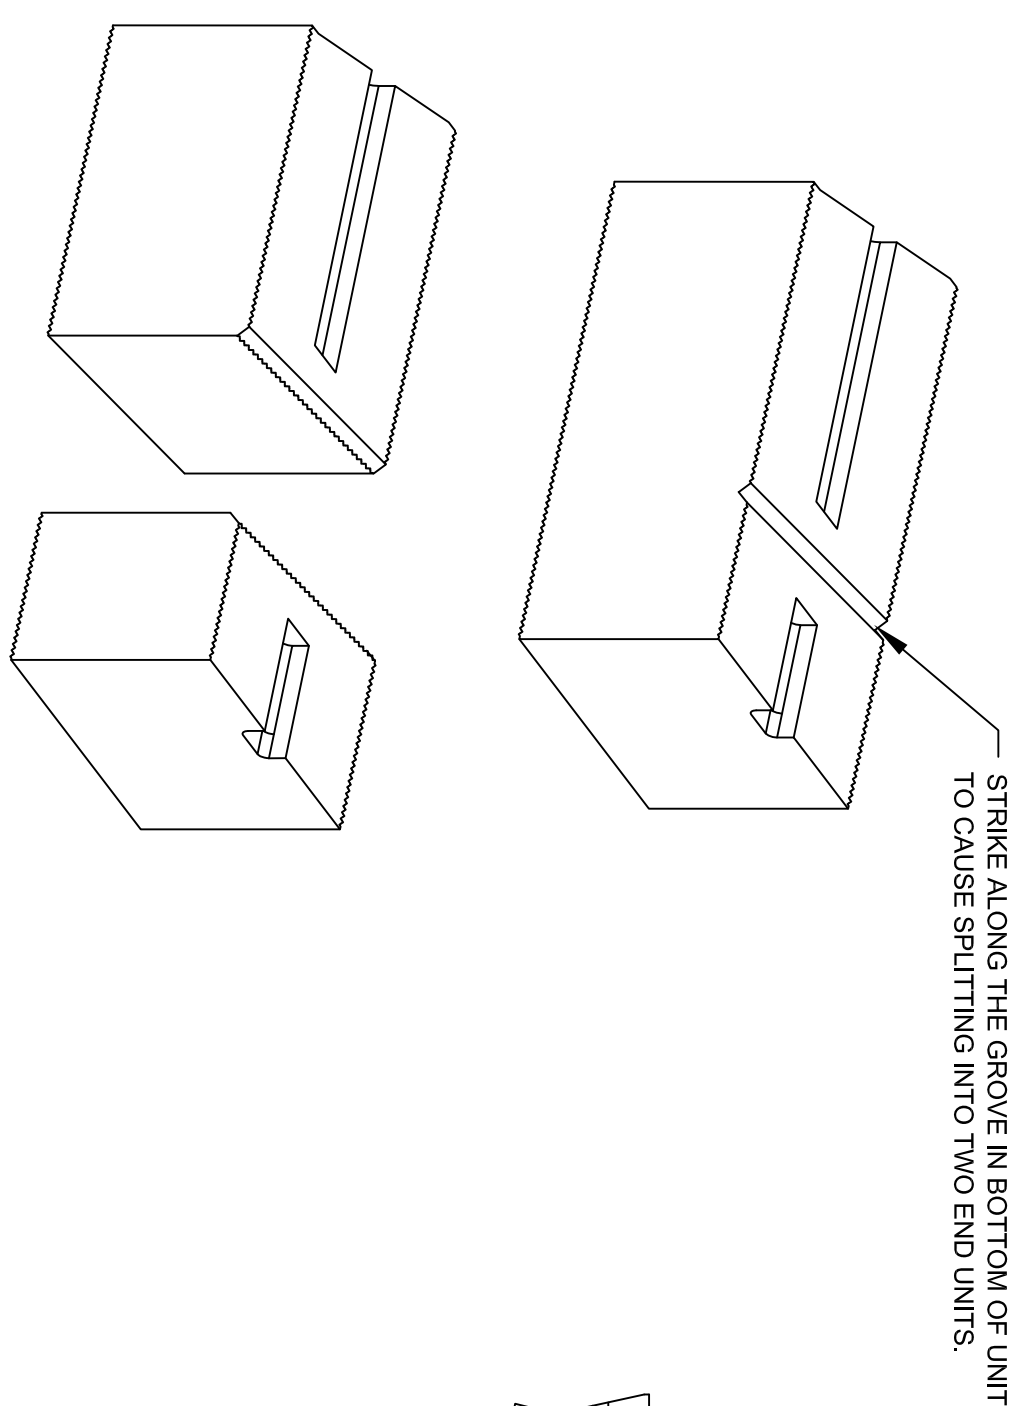

SPLITTING LARGE UNIT DETAIL

NOT TO SCALE


STRIKE ALONG THE GROOVE IN BOTTOM OF UNIT TO CAUSE SPLITTING INTO TWO END UNITS.

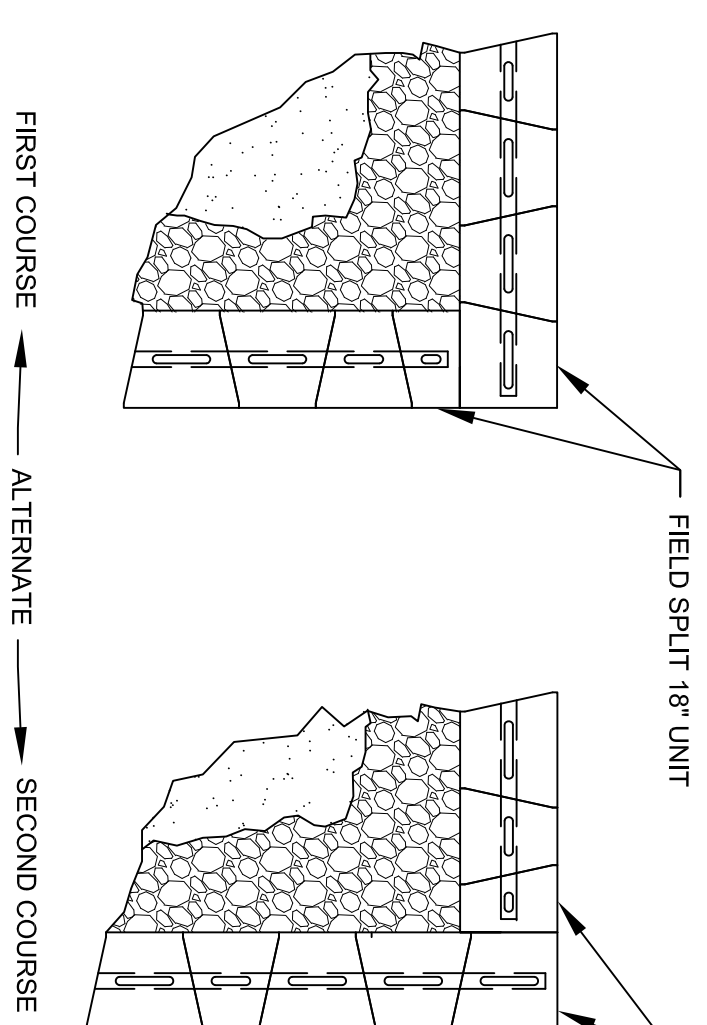

OUTSIDE CORNER DETAIL

NOT TO SCALE


IT IS ADVISABLE TO CONSTRUCT WALL FROM CORNER OUT TO PREVENT CUTTING BLOCK.

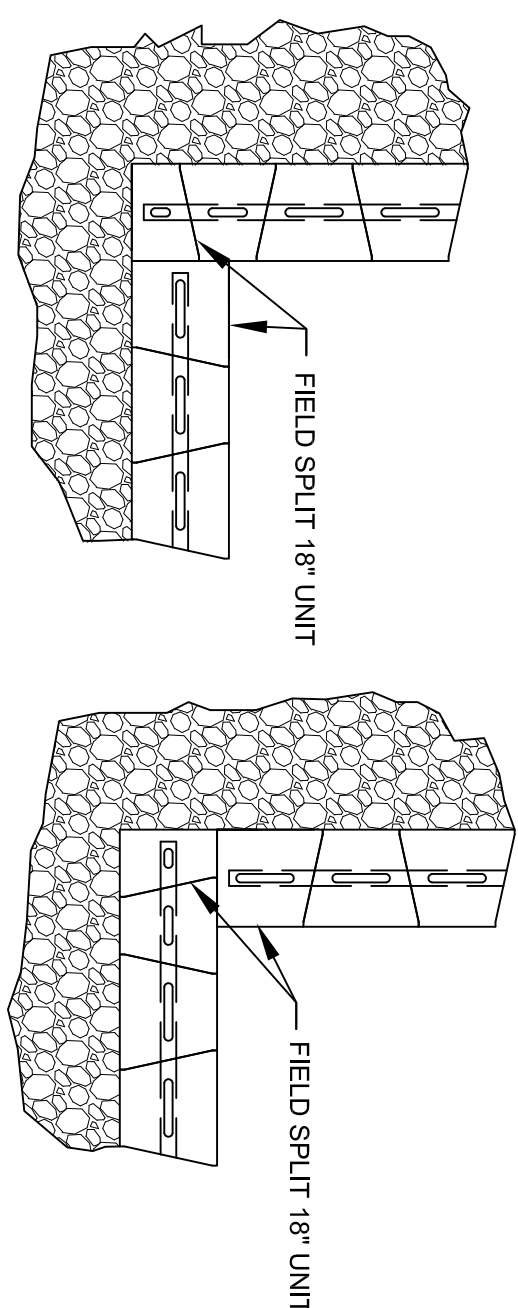

INSIDE CORNER DETAIL



NOT TO SCALE

ROTATE BLOCK LAYOUT 90° EACH COURSE FOR THE HEIGHT OF THE COLUMN. TO OFFSET VERTICAL JOINTS

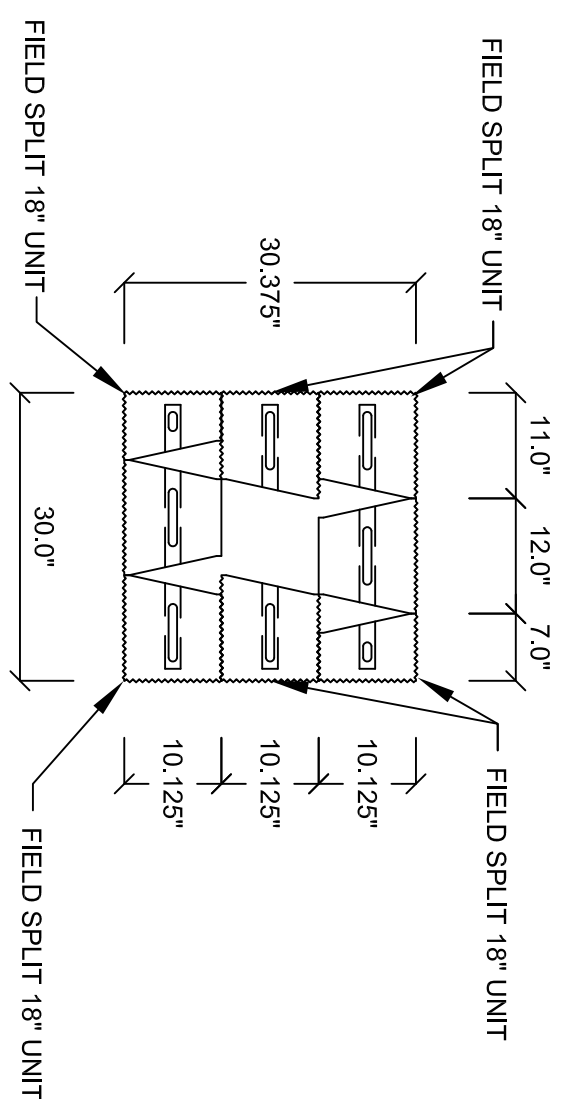


COLUMN DETAIL

SCALE: 1" = 20"

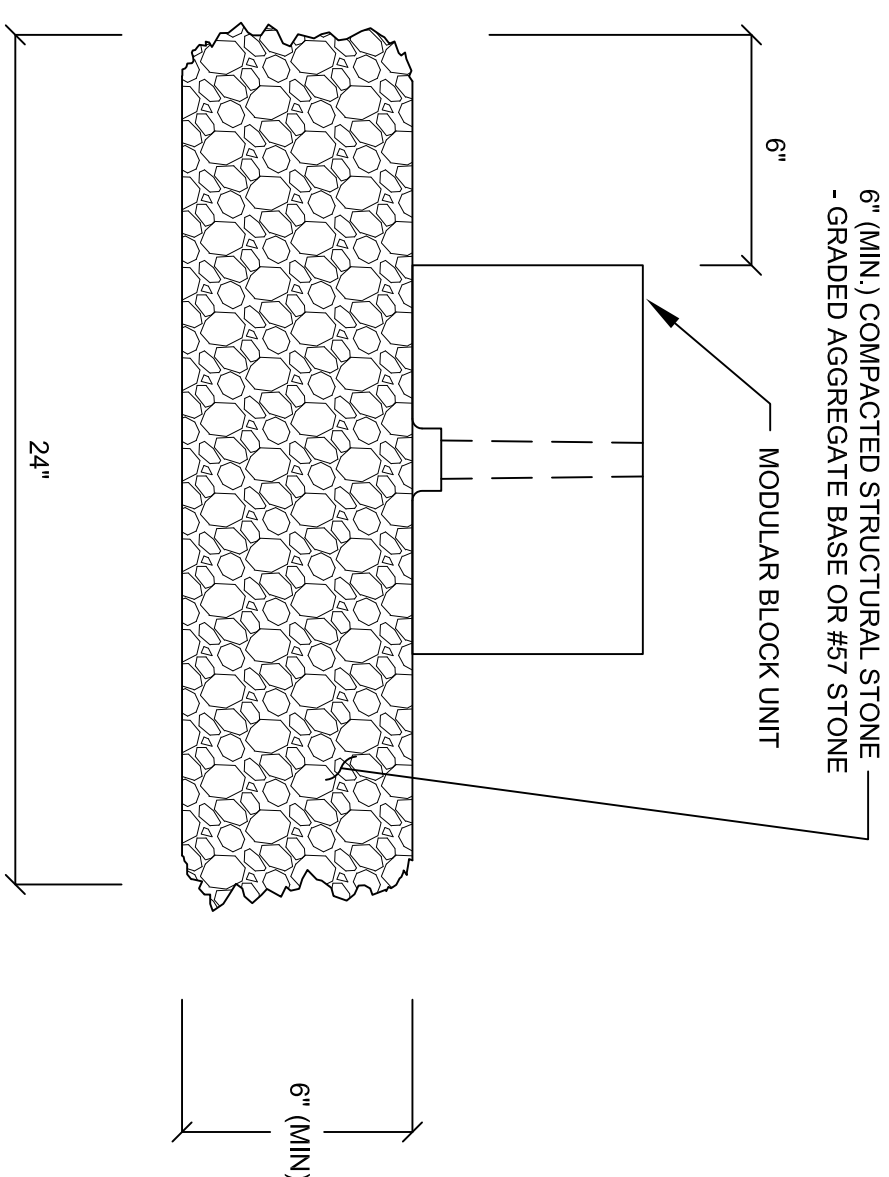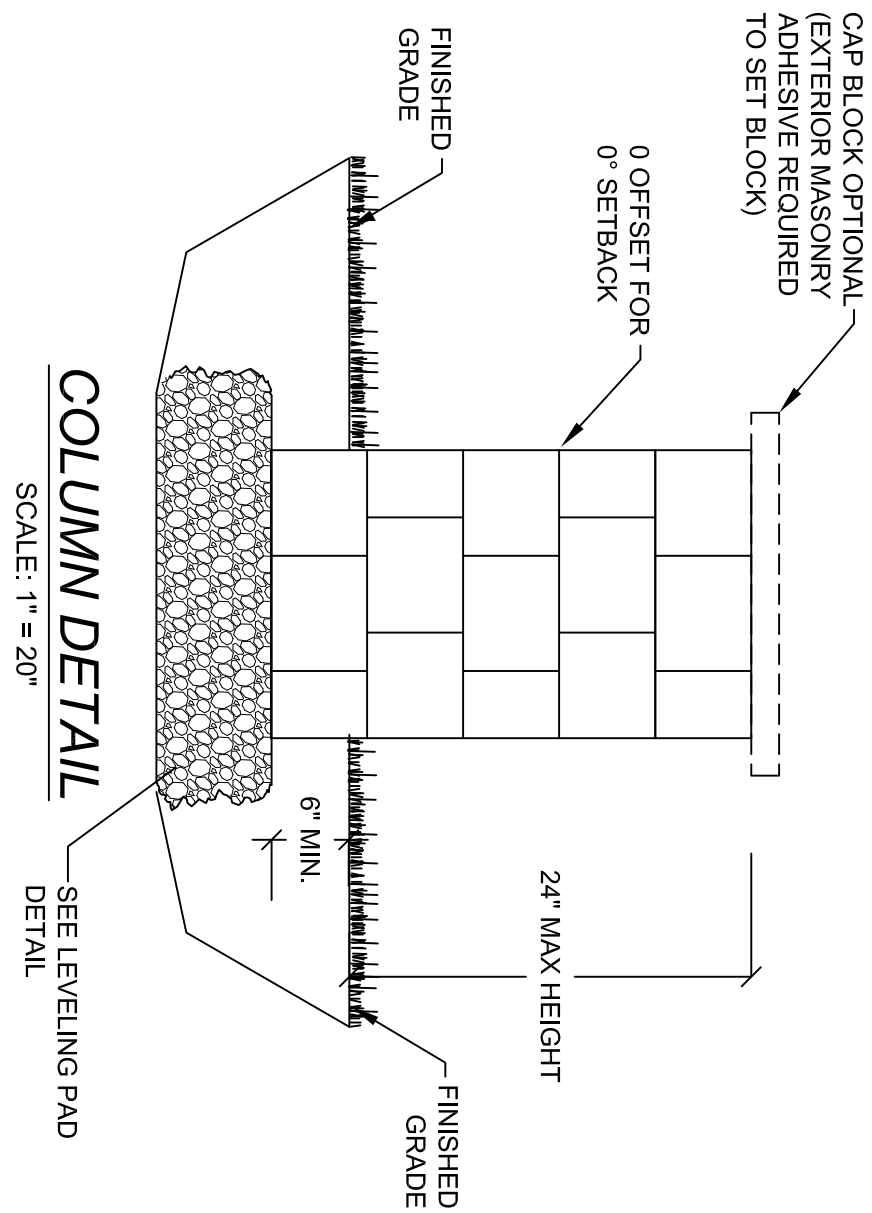


LEVELING PAD DETAIL

SCALE: 1" = 5"

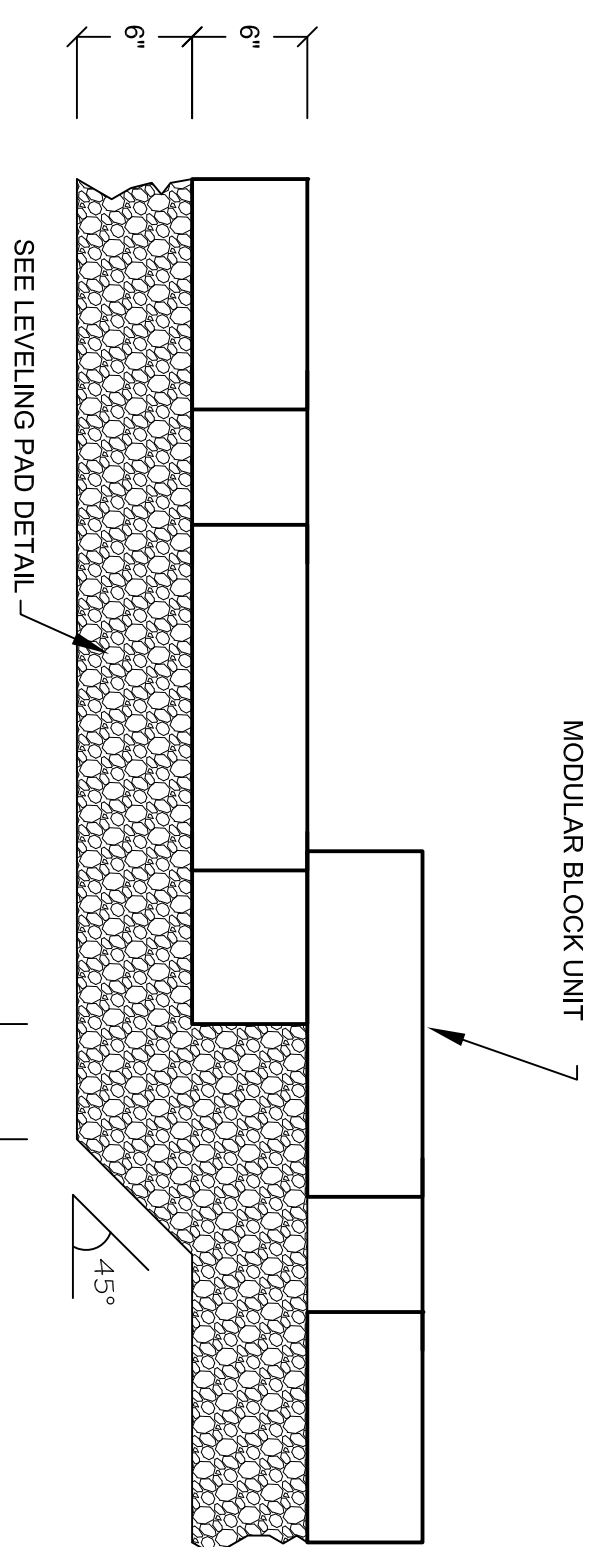


TYPICAL LEVELING PAD STEP DETAIL

NOT TO SCALE

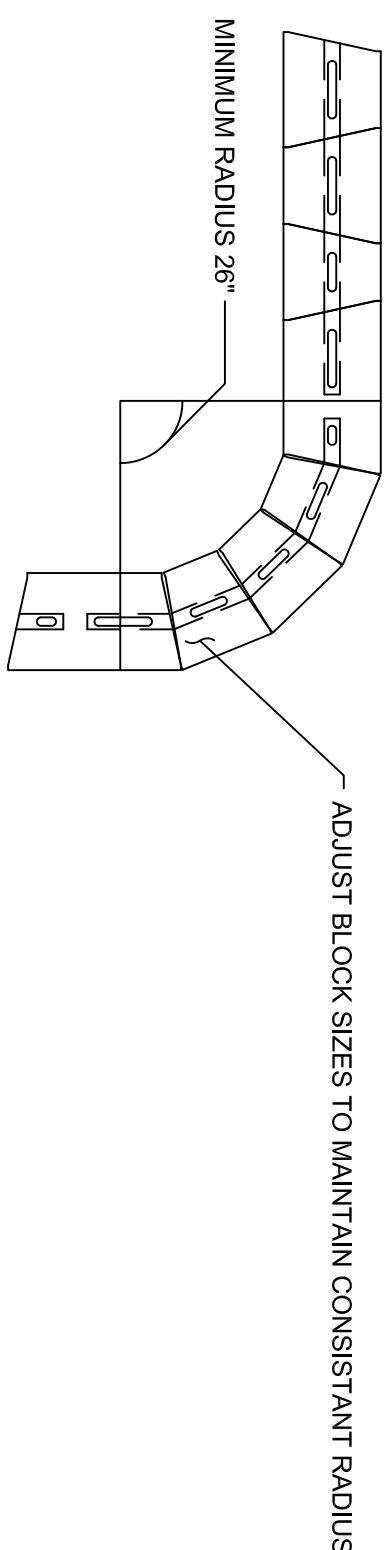


PARAPET CURVE DETAIL

SCALE: 1" = 20"

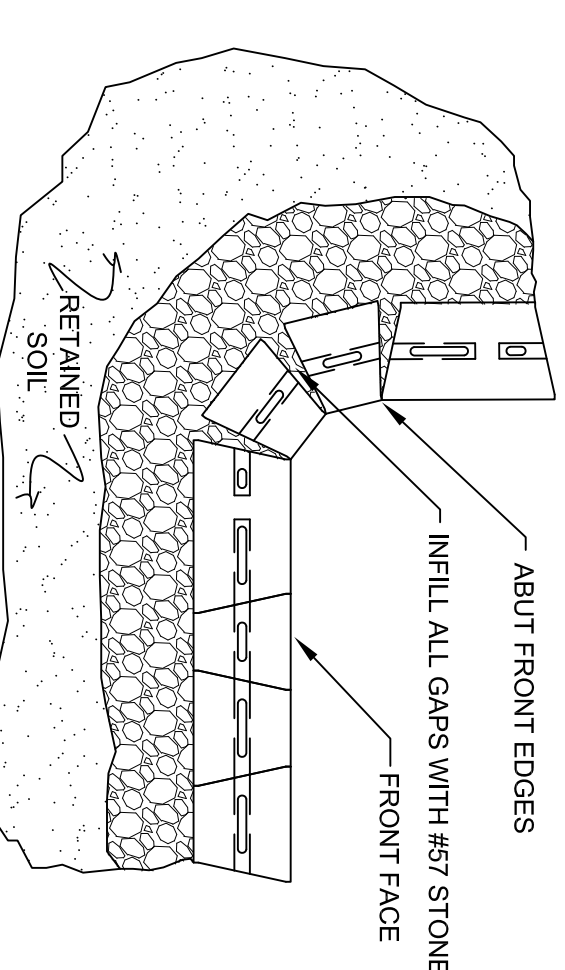


RETAINING WALL INSIDE CURVE DETAIL

SCALE: 1" = 20"

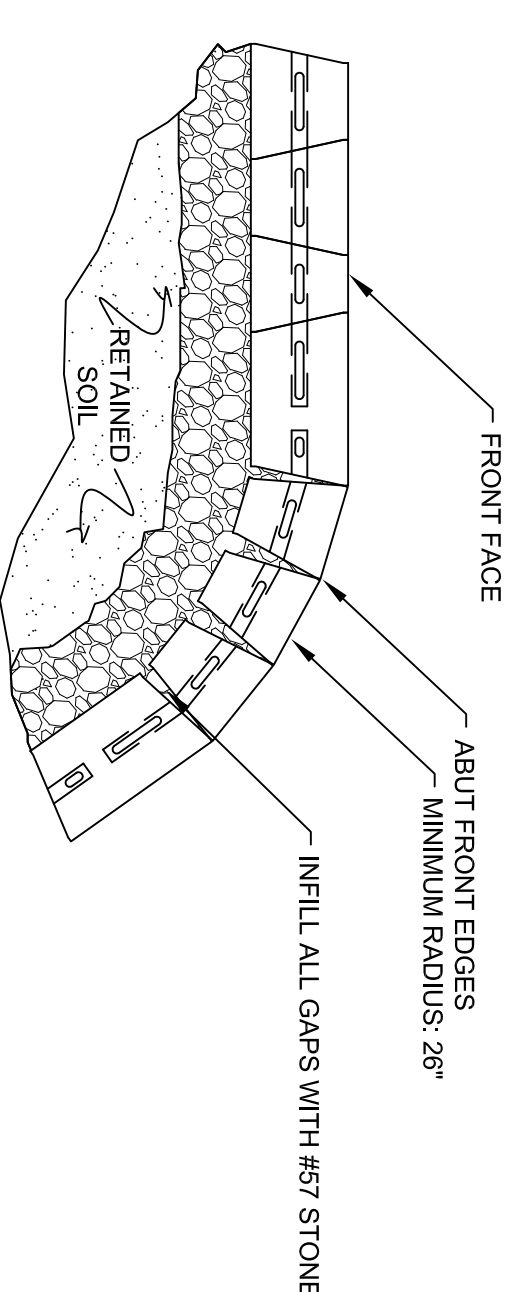

RETAINING WALL OUTSIDE CURVE DETAIL

SCALE: 1" = 20"

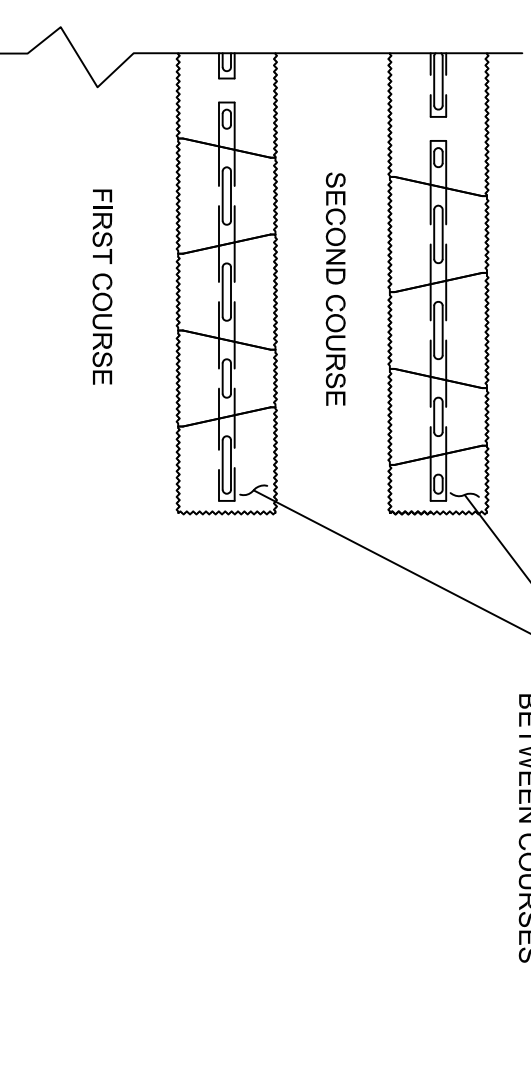

END PARAPET WALL DETAIL

SCALE: 1" = 20"

6" LANDSCAPE MODULAR BLOCK SYSTEM CONSTRUCTION DRAWINGS

PATENT PENDING

EARTH WALL PRODUCTS, LLC.

437 CREEKSTONE RIDGE, WOODSTOCK, GA 30188

E-MAIL: TRAINAY@TRINITYWALLS.COM TEL: (678) 445-4022

REVISION / ISSUE

NO.	DATE	DESCRIPTION
1	2/8/2010	ISSUED FOR REVIEW

DESIGNED BY	DATE
TLR	2/8/2010
DRAWN BY	DATE
JRE	2/8/2010

PROJECT NO. 292476
SHEET

RW2